

30/Dez/1972

CHACARA "U"

RUA ANA LUCIA LOPES DE MORAES



RUA "11"

RUA "10"

RUA A

AREA INSTITUCIONAL
1.206,90m²

AREA VERDE/LAZER
6.246,32m²

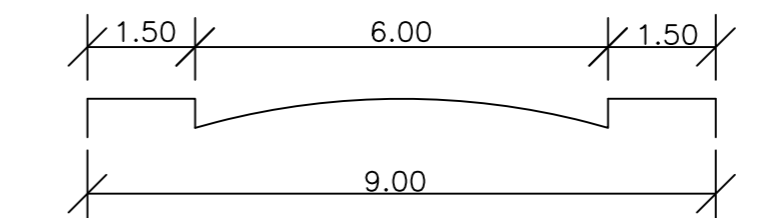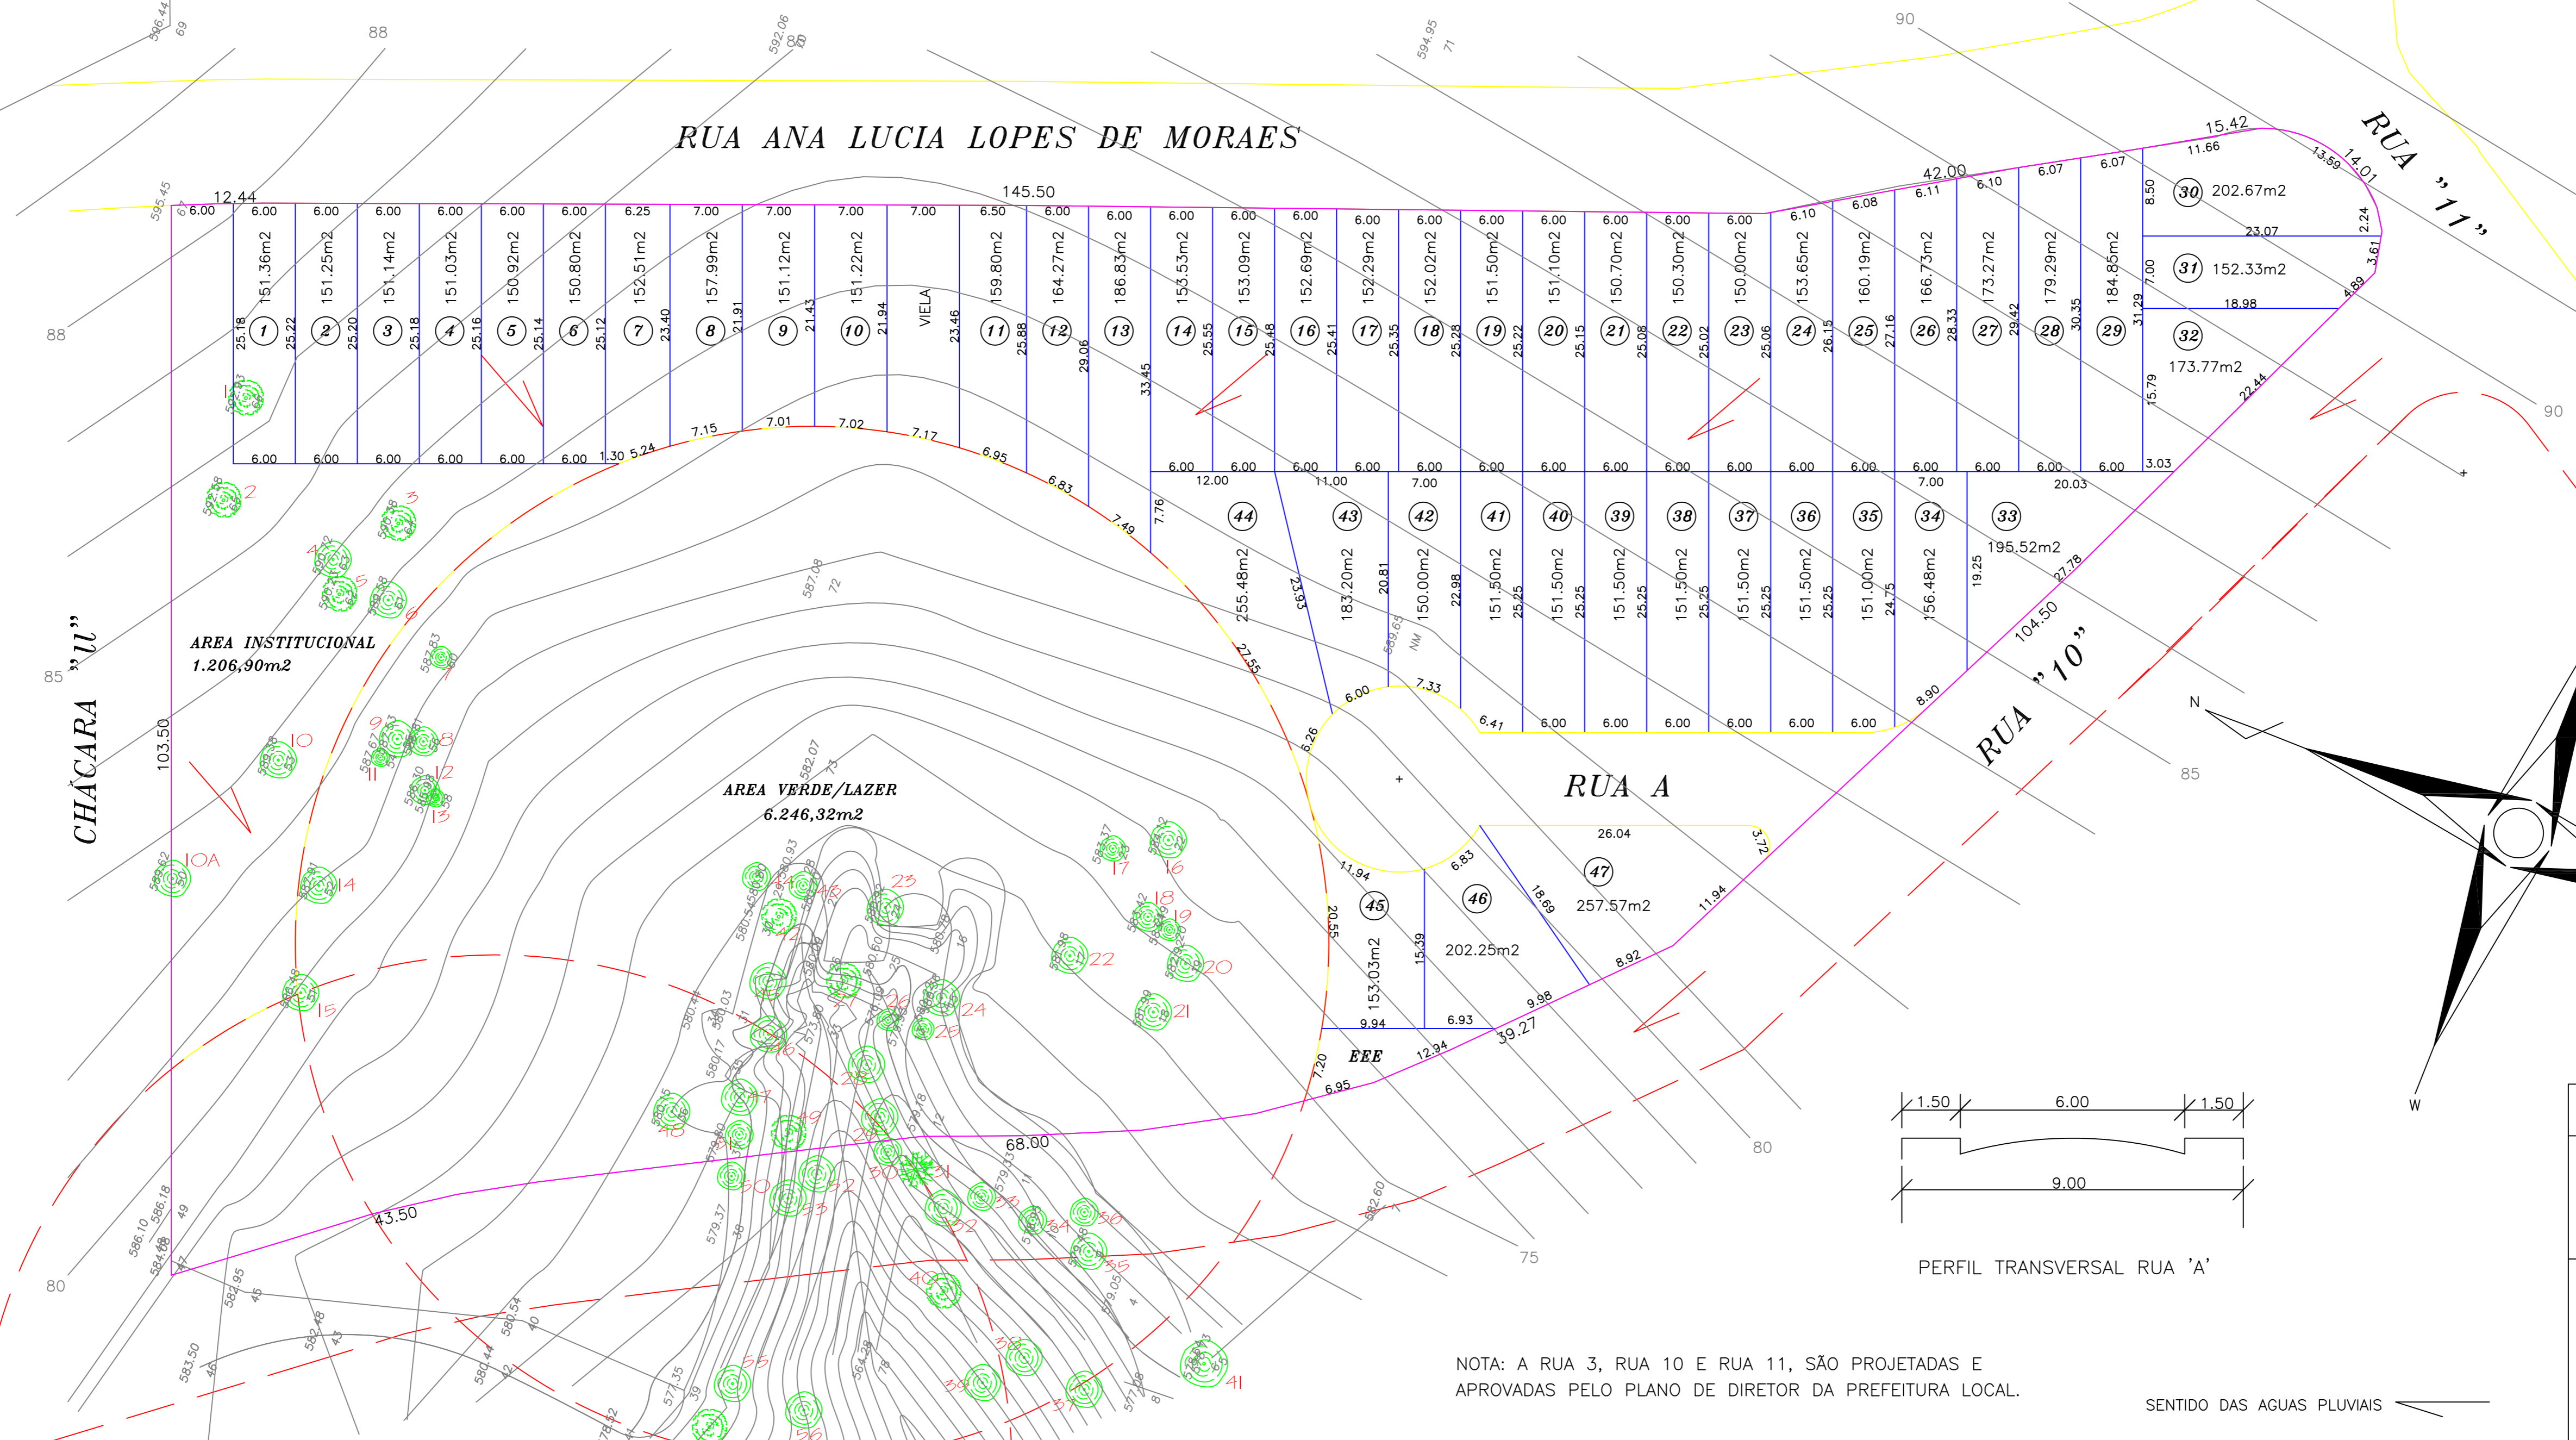

PERFIL TRANSVERSAL RUA 'A'

SENTIDO DAS AGUAS PLUVIAIS

COTAS DO PROJETO	
RN OFICIAL = 595,45	
LAT. = S 23°16'18"	
LONG. = S 47°18'47"	
UTM = X 263.276	
Y 7.424.470	
73 =	580,00
74 =	581,00
75 =	582,00
80 =	587,00
85 =	592,00
86 =	593,00
88 =	595,00
90 =	597,00
92 =	599,00

NOTA: A RUA 3, RUA 10 E RUA 11, SÃO PROJETADAS E APROVADAS PELO PLANO DE DIRETOR DA PREFEITURA LOCAL.