


DESCRIÇÃO DE ÁREAS			
QUADRA	QTDE. DE LOTES	TOTAL (m ²)	PERCENTUAL
A	21	6.296.90	
B	11	3.193.75	
C	08	2.343.05	
D	25	6.319.53	
E	12	3.467.13	
F	11	3.603.60	
G	08	2.983.14	
H	14	3.816.48	
I	03	836.13	
J	17	4.853.74	
TOTAL	130	37.713.45	46.36%
DESCRIÇÃO DE RUAS E VIELA			
VIELA SANITÁRIA		145.09	
RUA 1		2.274.67	
RUA 2		4.509.28	
RUA 3		943.69	
RUA 4		4.214.43	
RUA 5		2.862.13	
TOTAL		14.949.29	18.37%
ÁREA RESERVADA		2.163.55	2.66%
ÁREA INSTITUCIONAL		5.668.31	6.97%
ÁREA VERDE		20.860.77	25.64%
ÁREA LOTEADA		81.355.37	100.00%

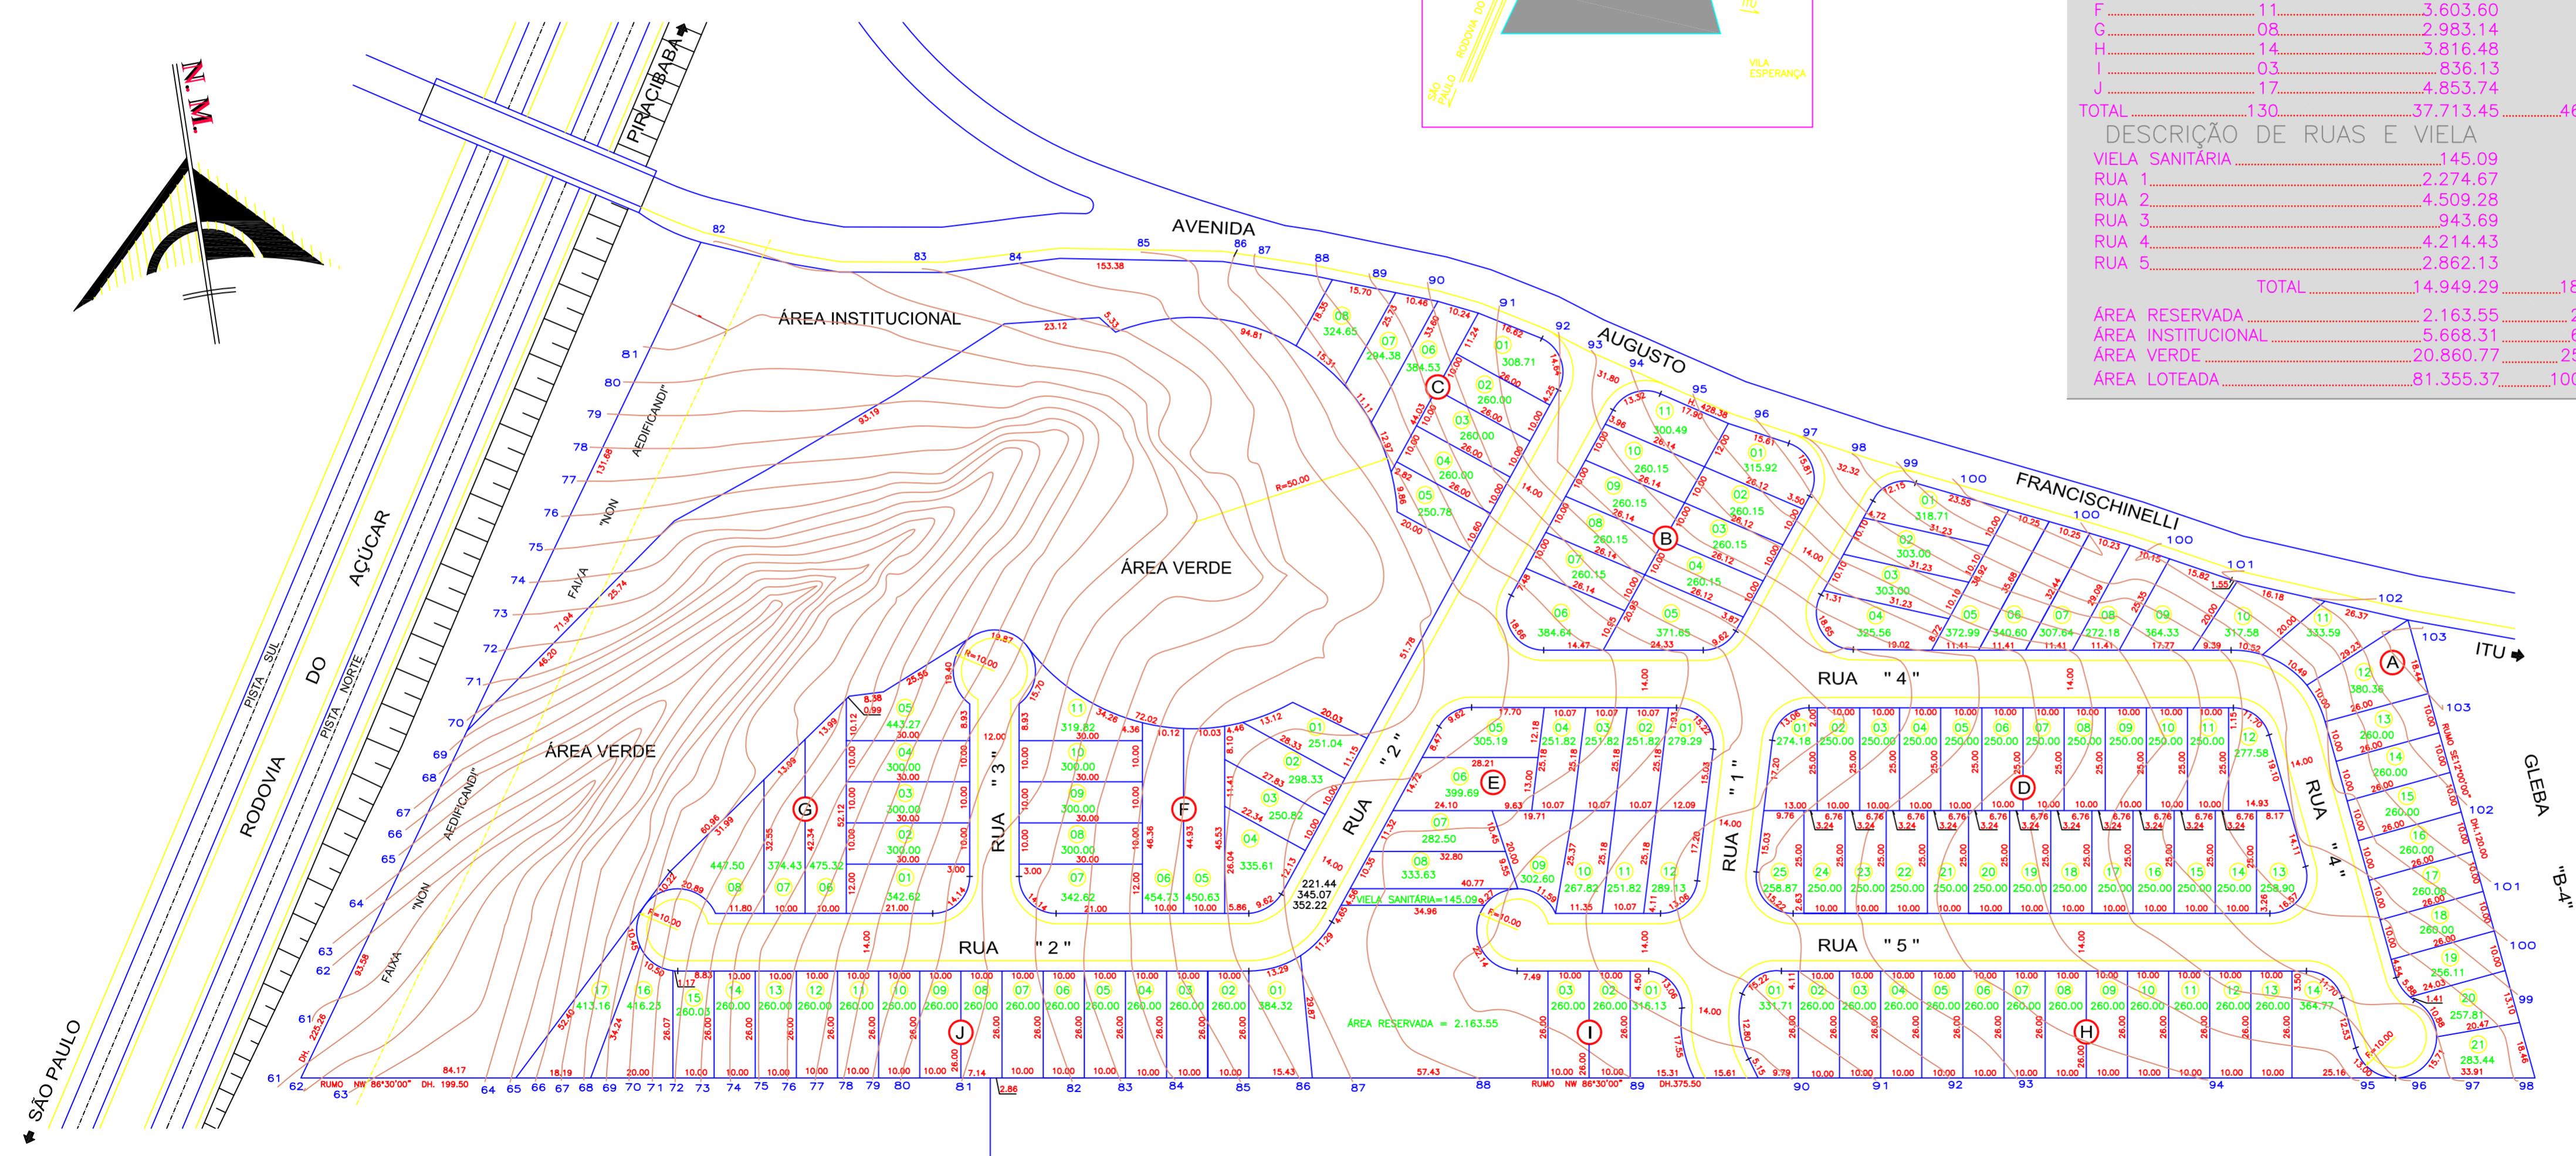

BAIRRO DO BARRETO



GLEBA "A-2C"

GLEBA "A-2D"

E GLEBA DENOMINADA PEDREIRA